





FRONT ELEVATION
SCALE 1/4"=1'-0"

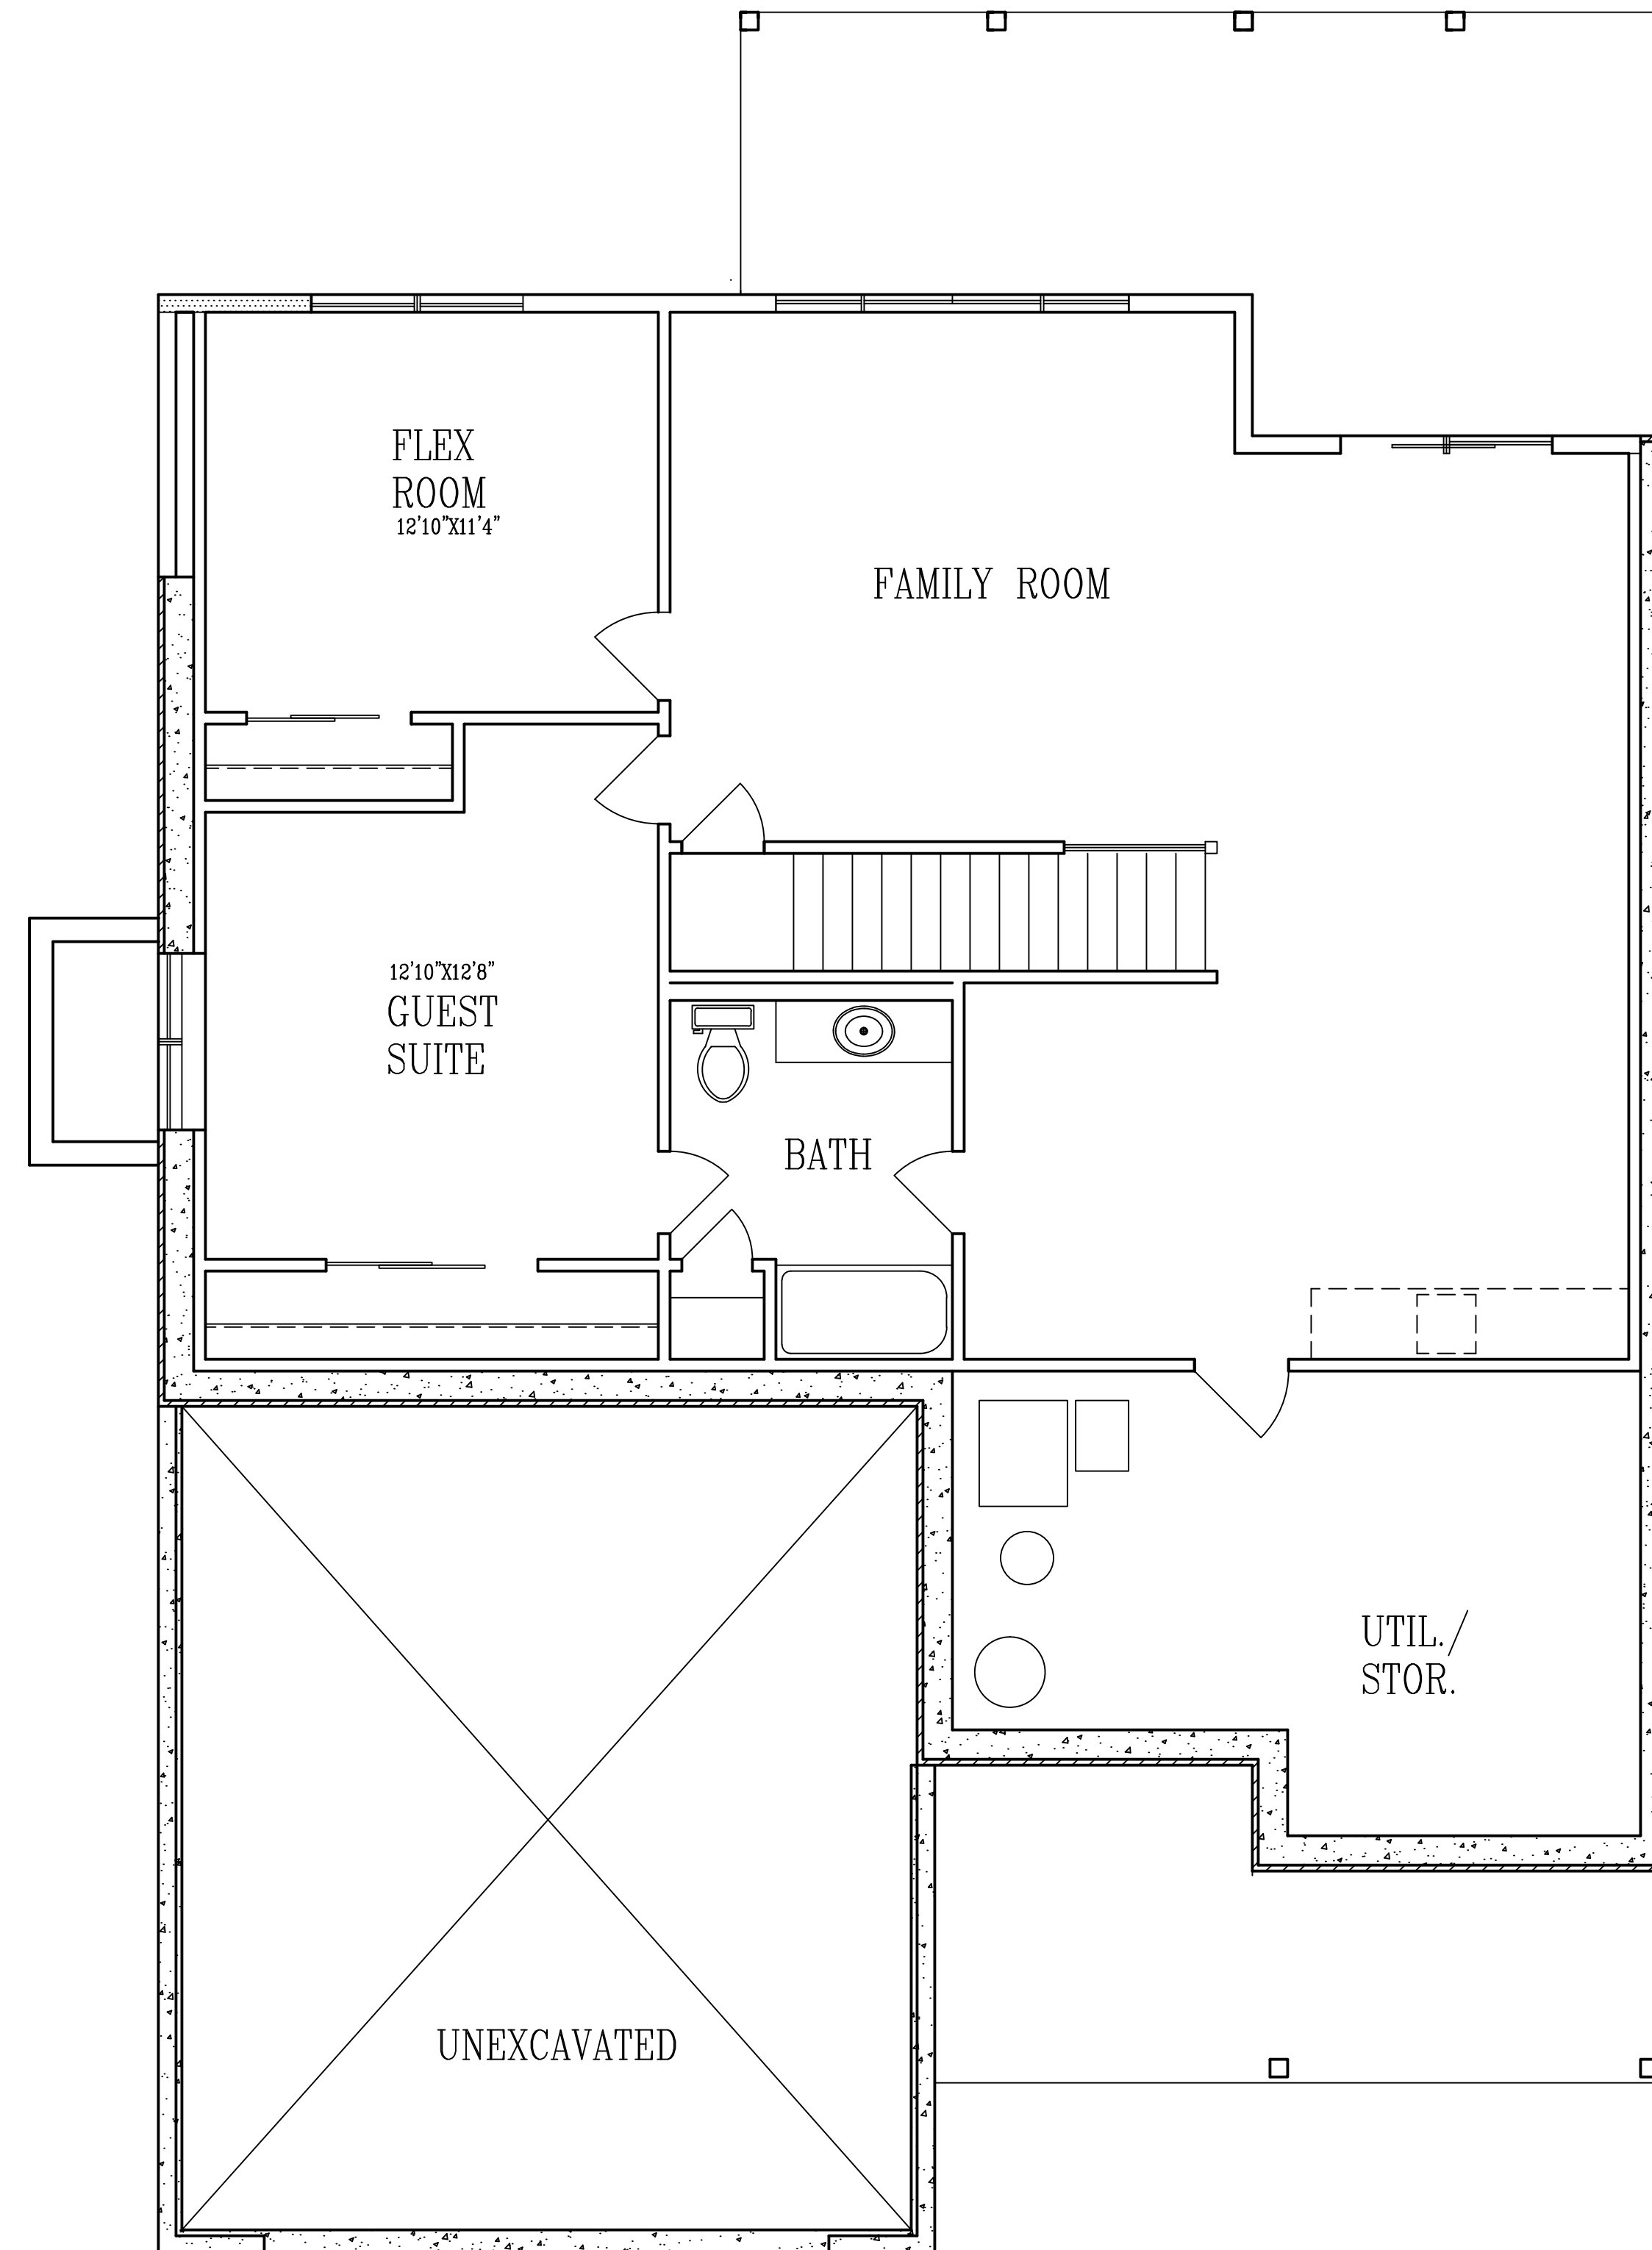

LOWER FLOOR PLAN

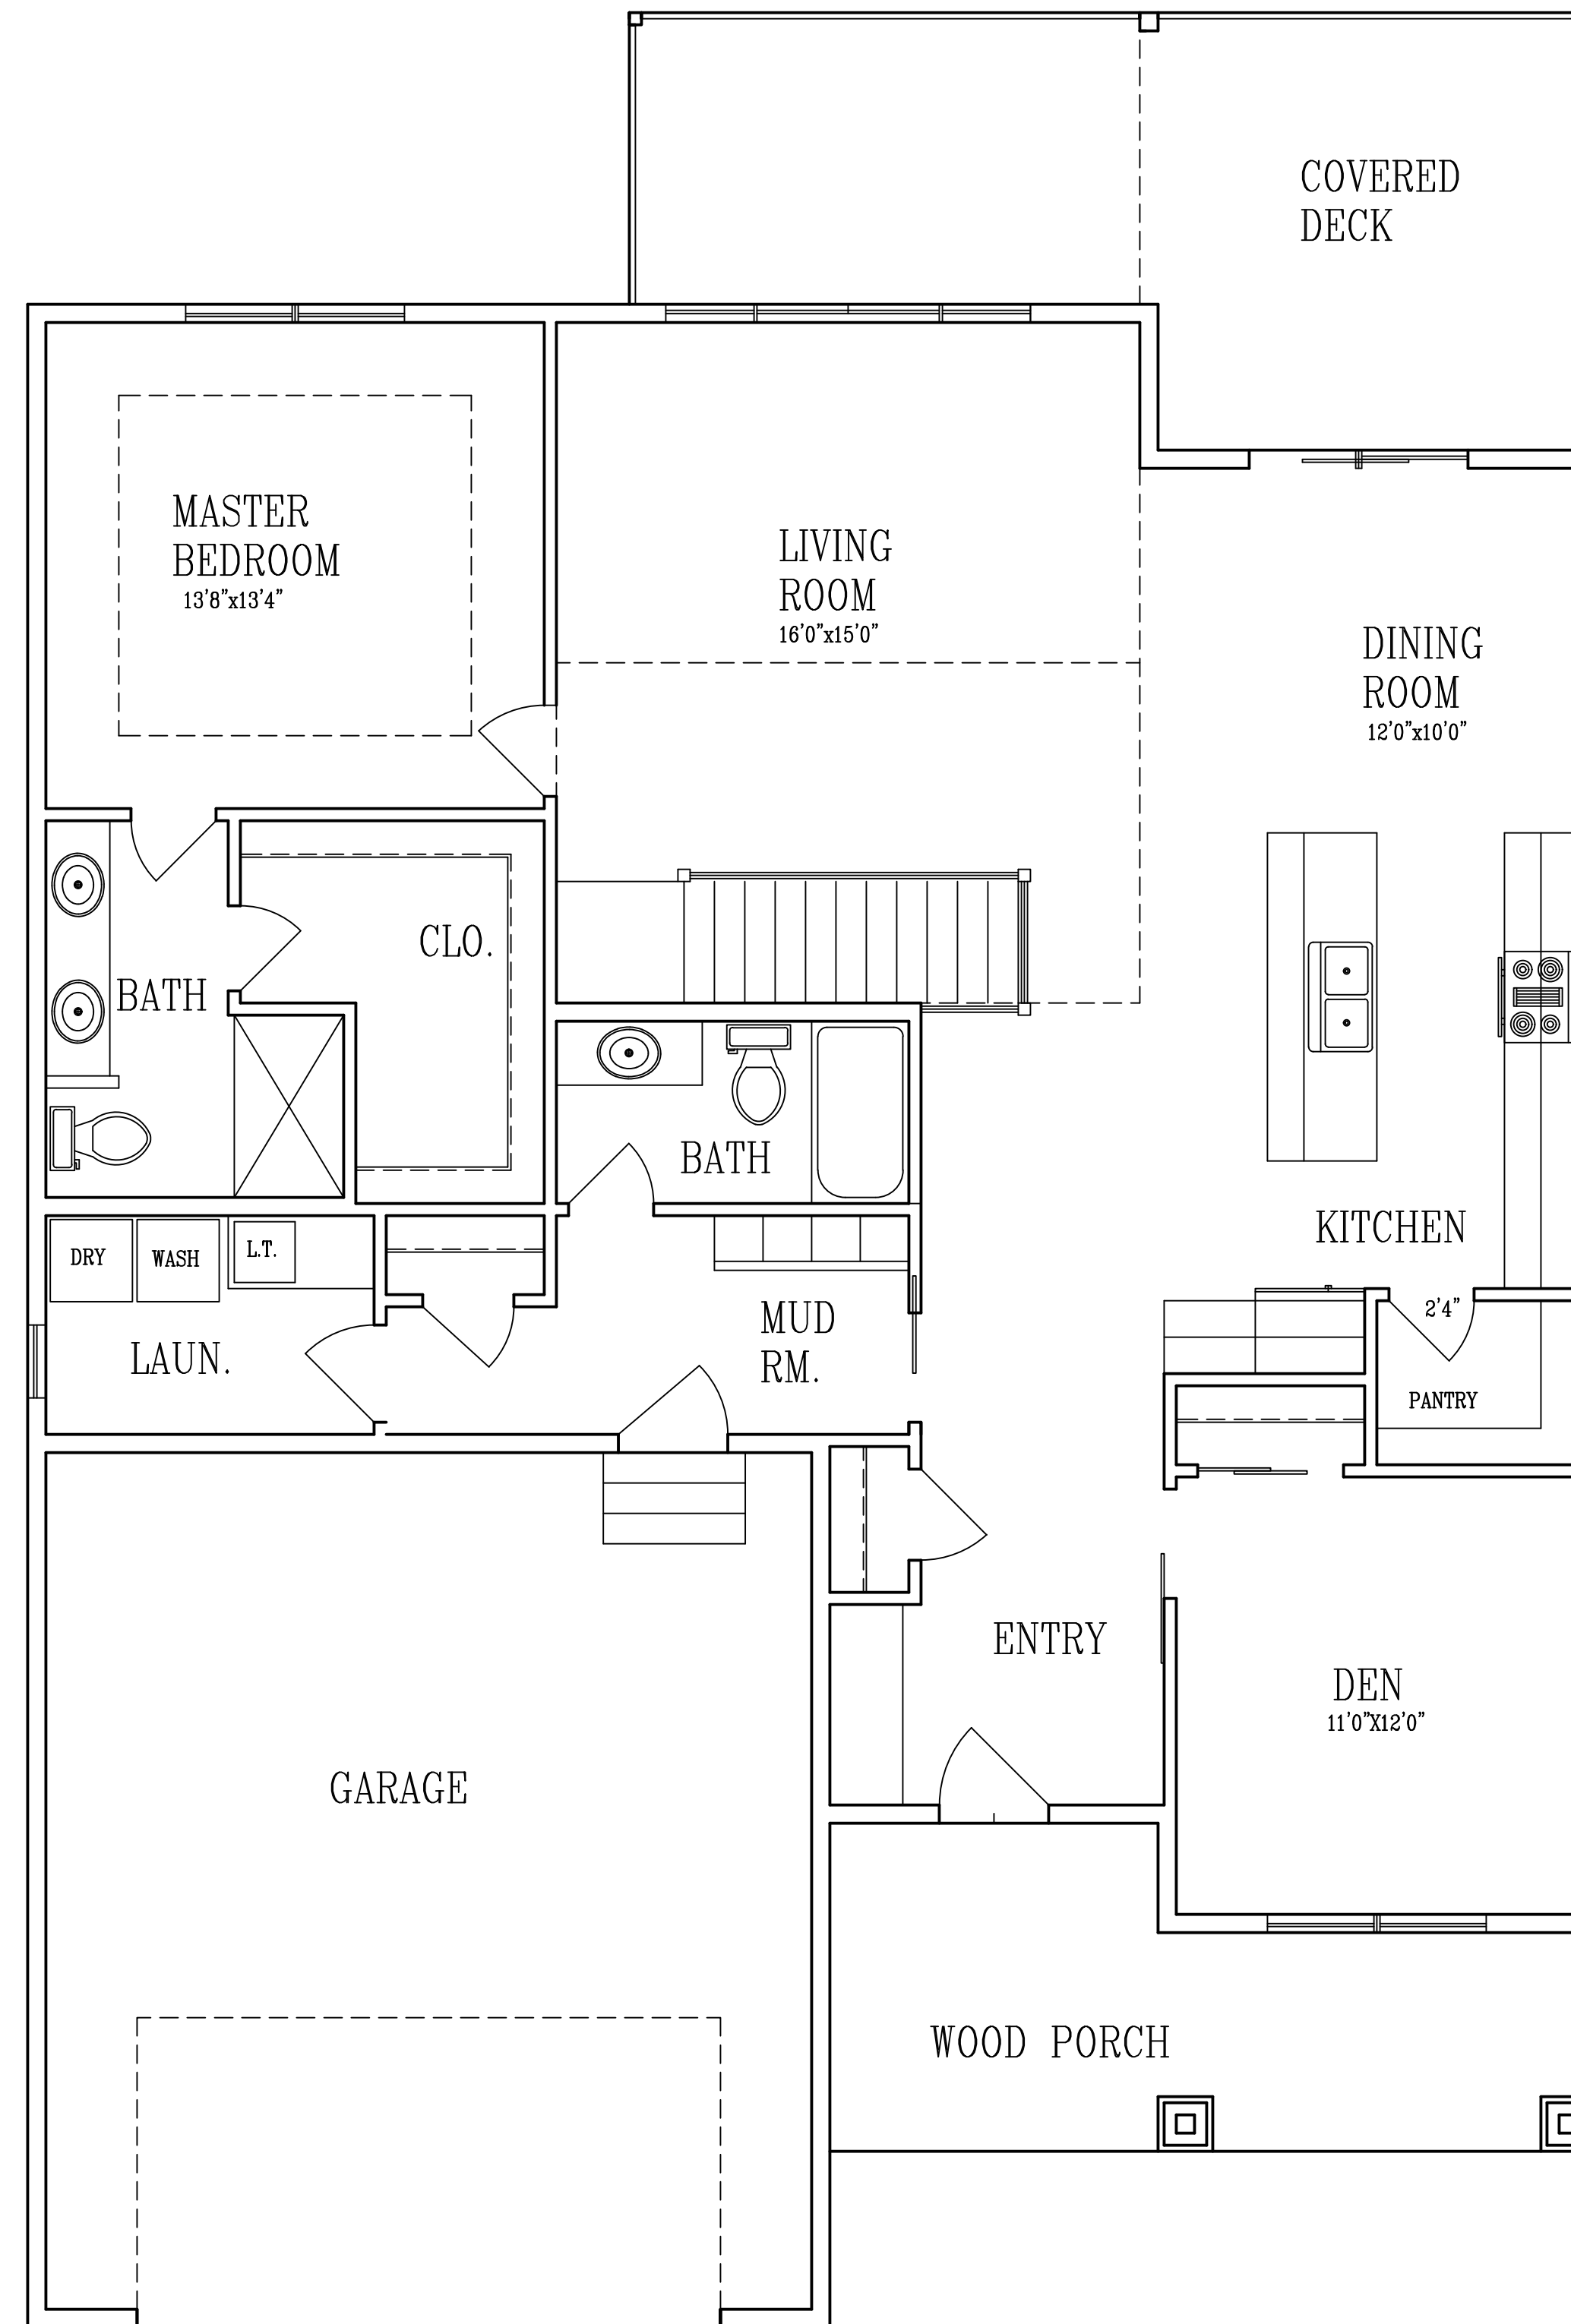

MAIN FLOOR PLAN
SCALE 1/4"=1'-0"

A DESIGN BY MEIER COMPANIES.