





FRONT ELEVATION

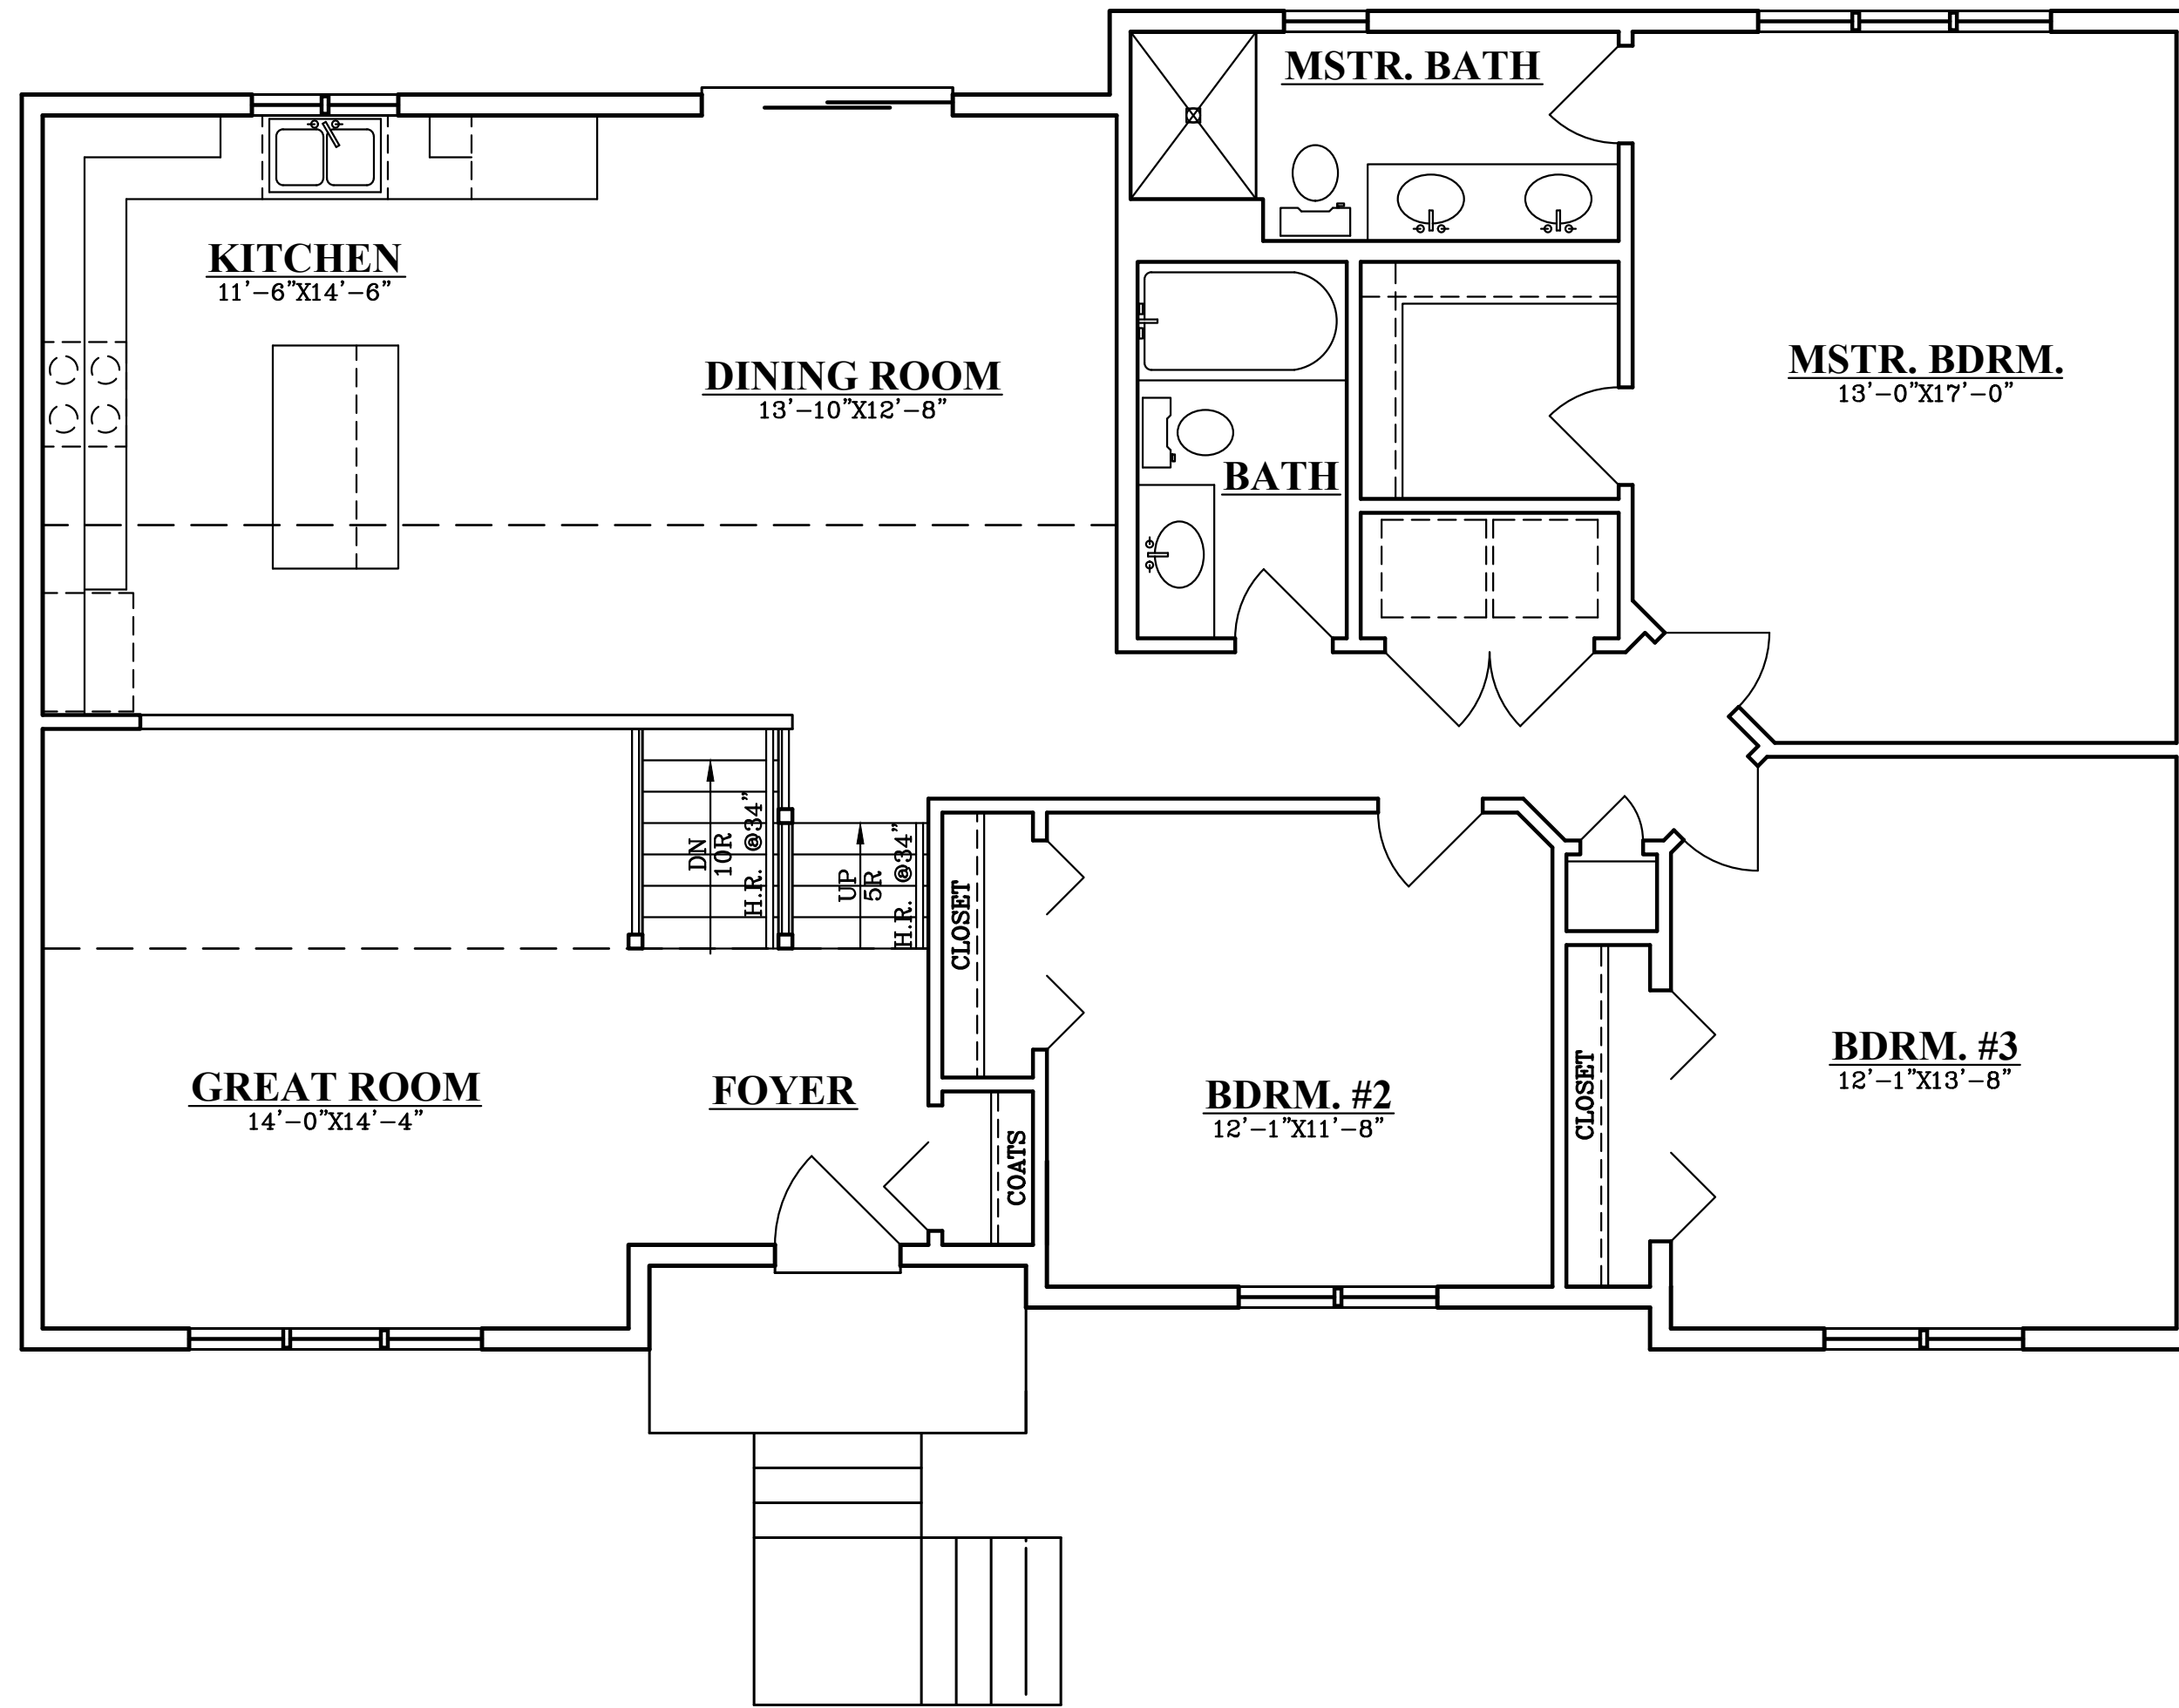

**FIRST FLOOR PLAN**

1583.00 SQ. FT.  
9'-1 1/8" CLG. HGT.  
VERIFY WINDOWS AND R.O. W/ SUPPLIER  
ALL WINDOWS HEIGHTS TO BE SET AT 6'-10" UNLESS NOTED

A DESIGN BY MEIER COMPANIES.

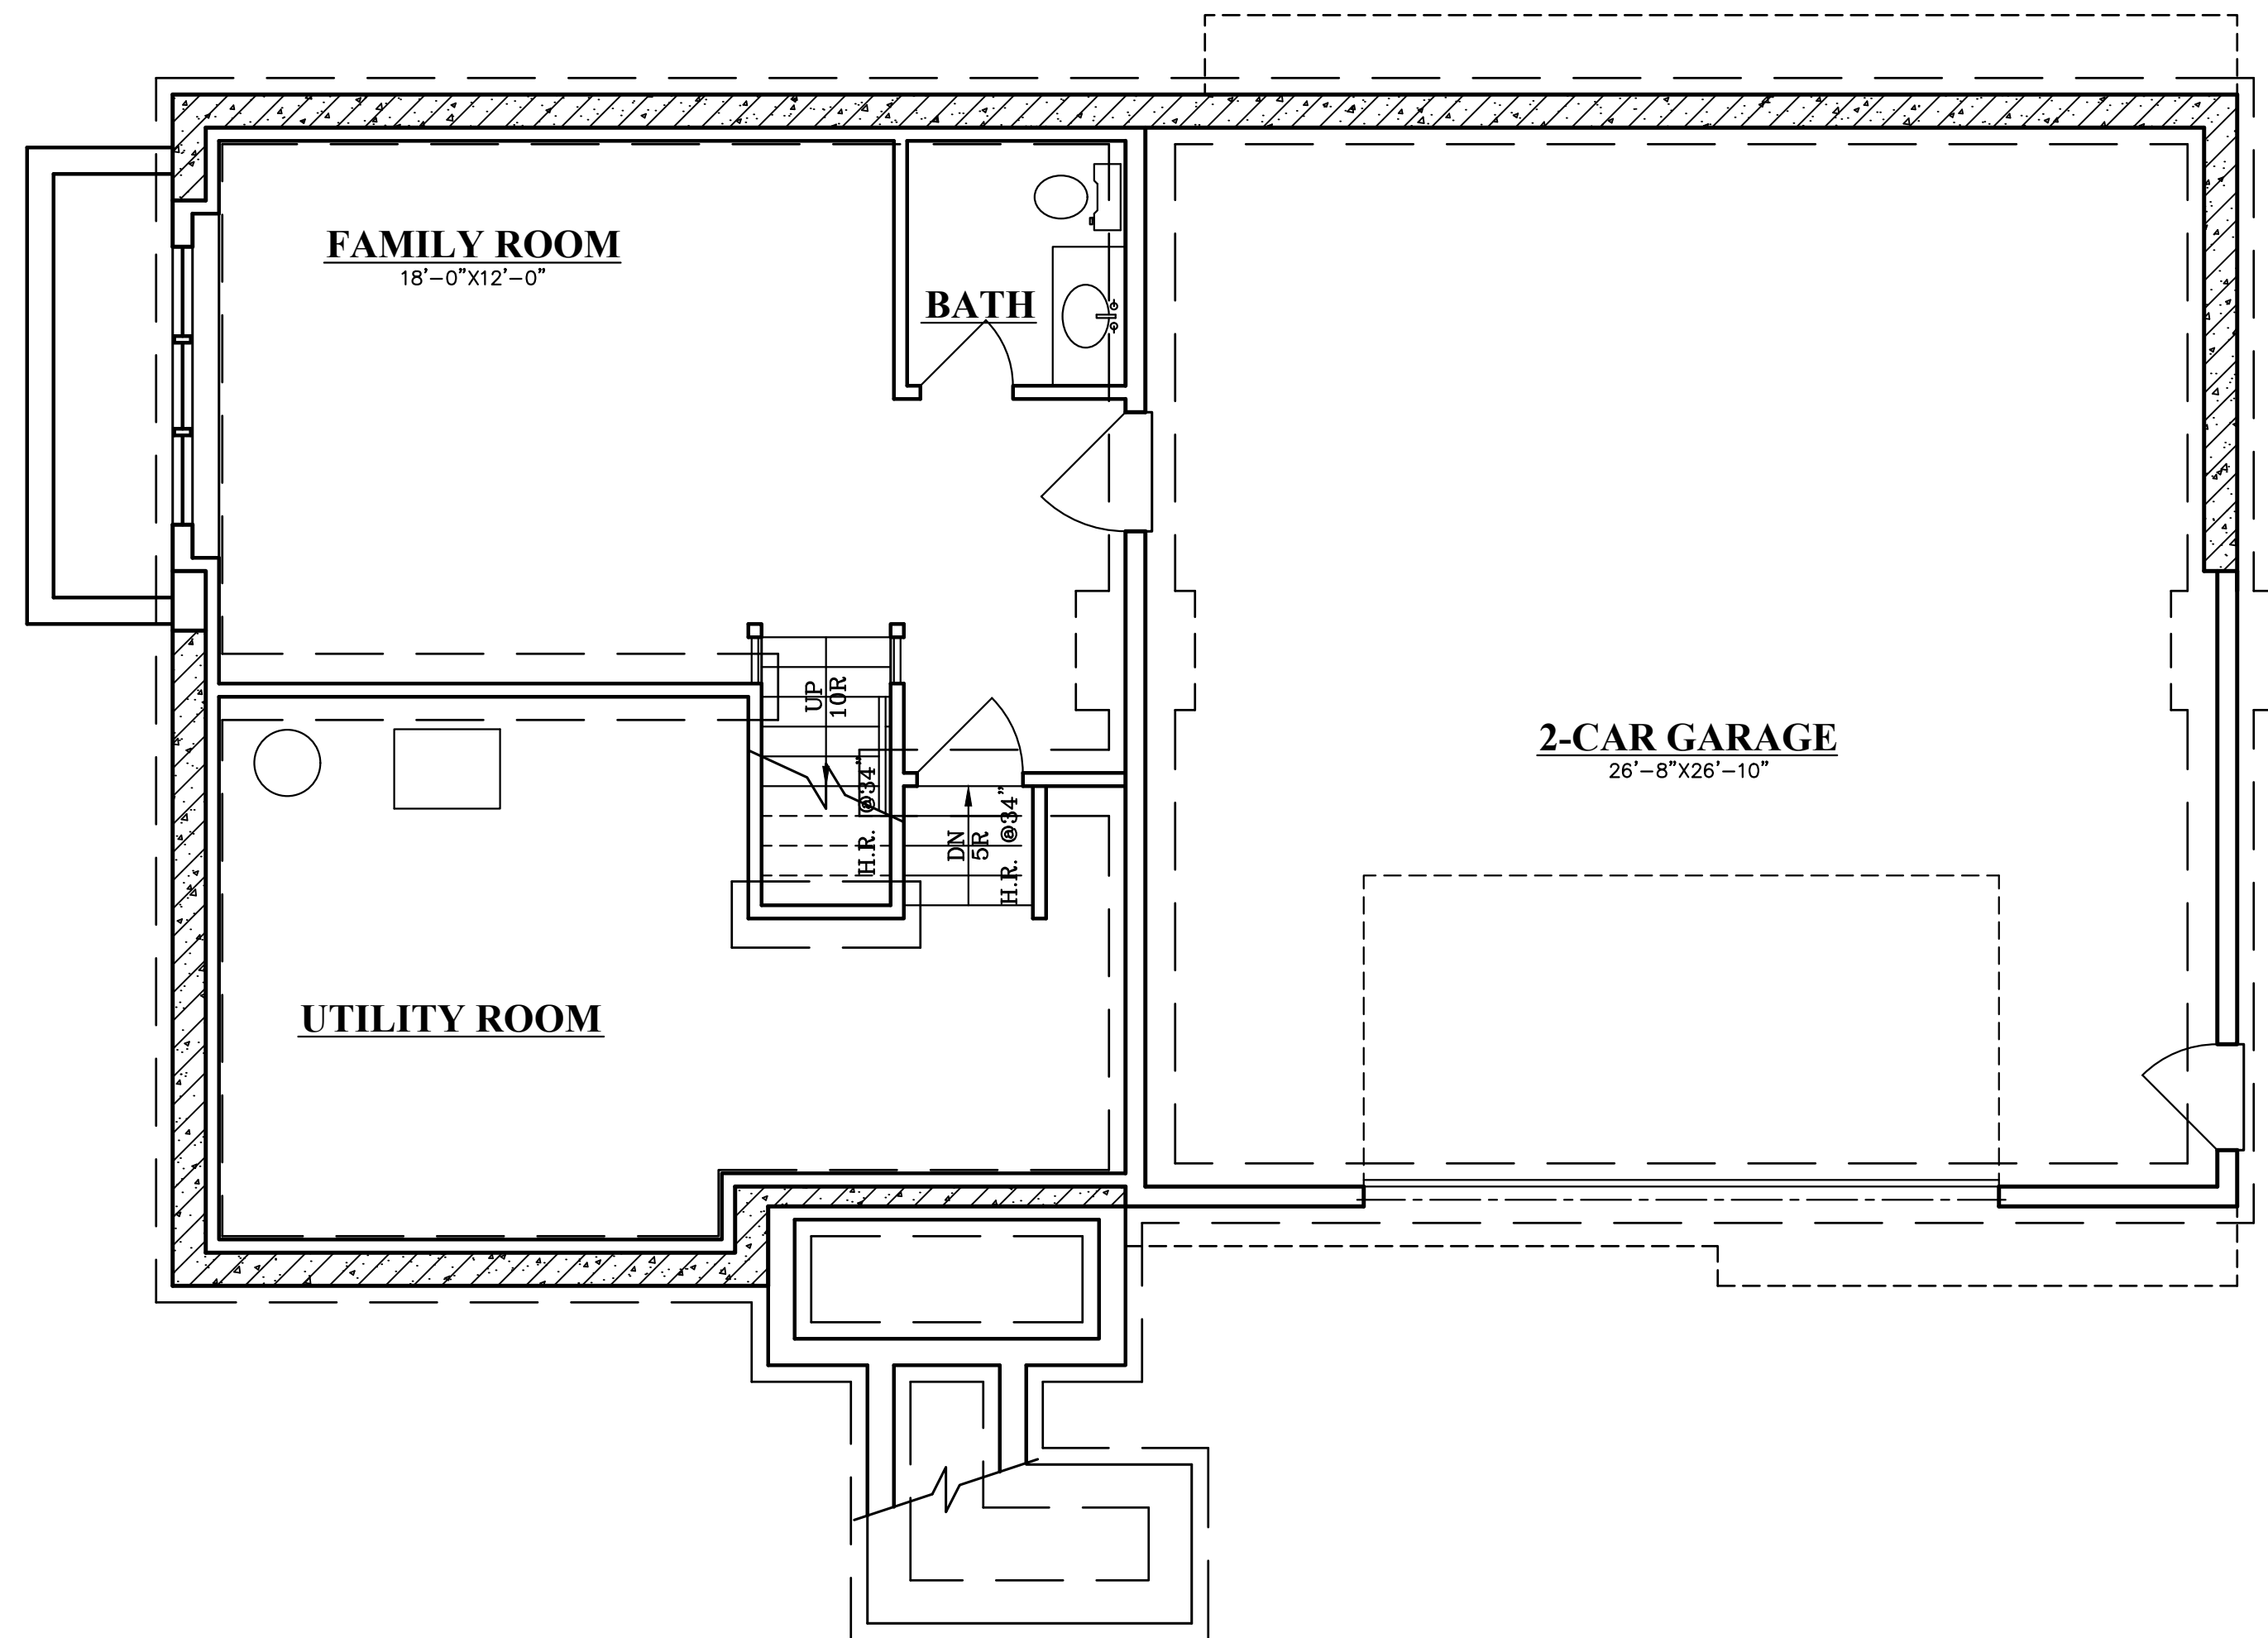

**BASEMENT FLOOR PLAN**

**FTG. & FND. PLAN**

13 CRS. CONC. BASEMENT  
WINDOWS AND R.O. TO BE VERIFIED W/ SUPPLIER  
ALL WINDOWS HEIGHTS TO BE SET AT 6'-10" UNLESS NOTED

**A DESIGN BY MEIER COMPANIES.**